


NEW LIGHTING

NEW BENCHES

NEW HERB GARDEN

BRICK PAVERS

NEW SIGN

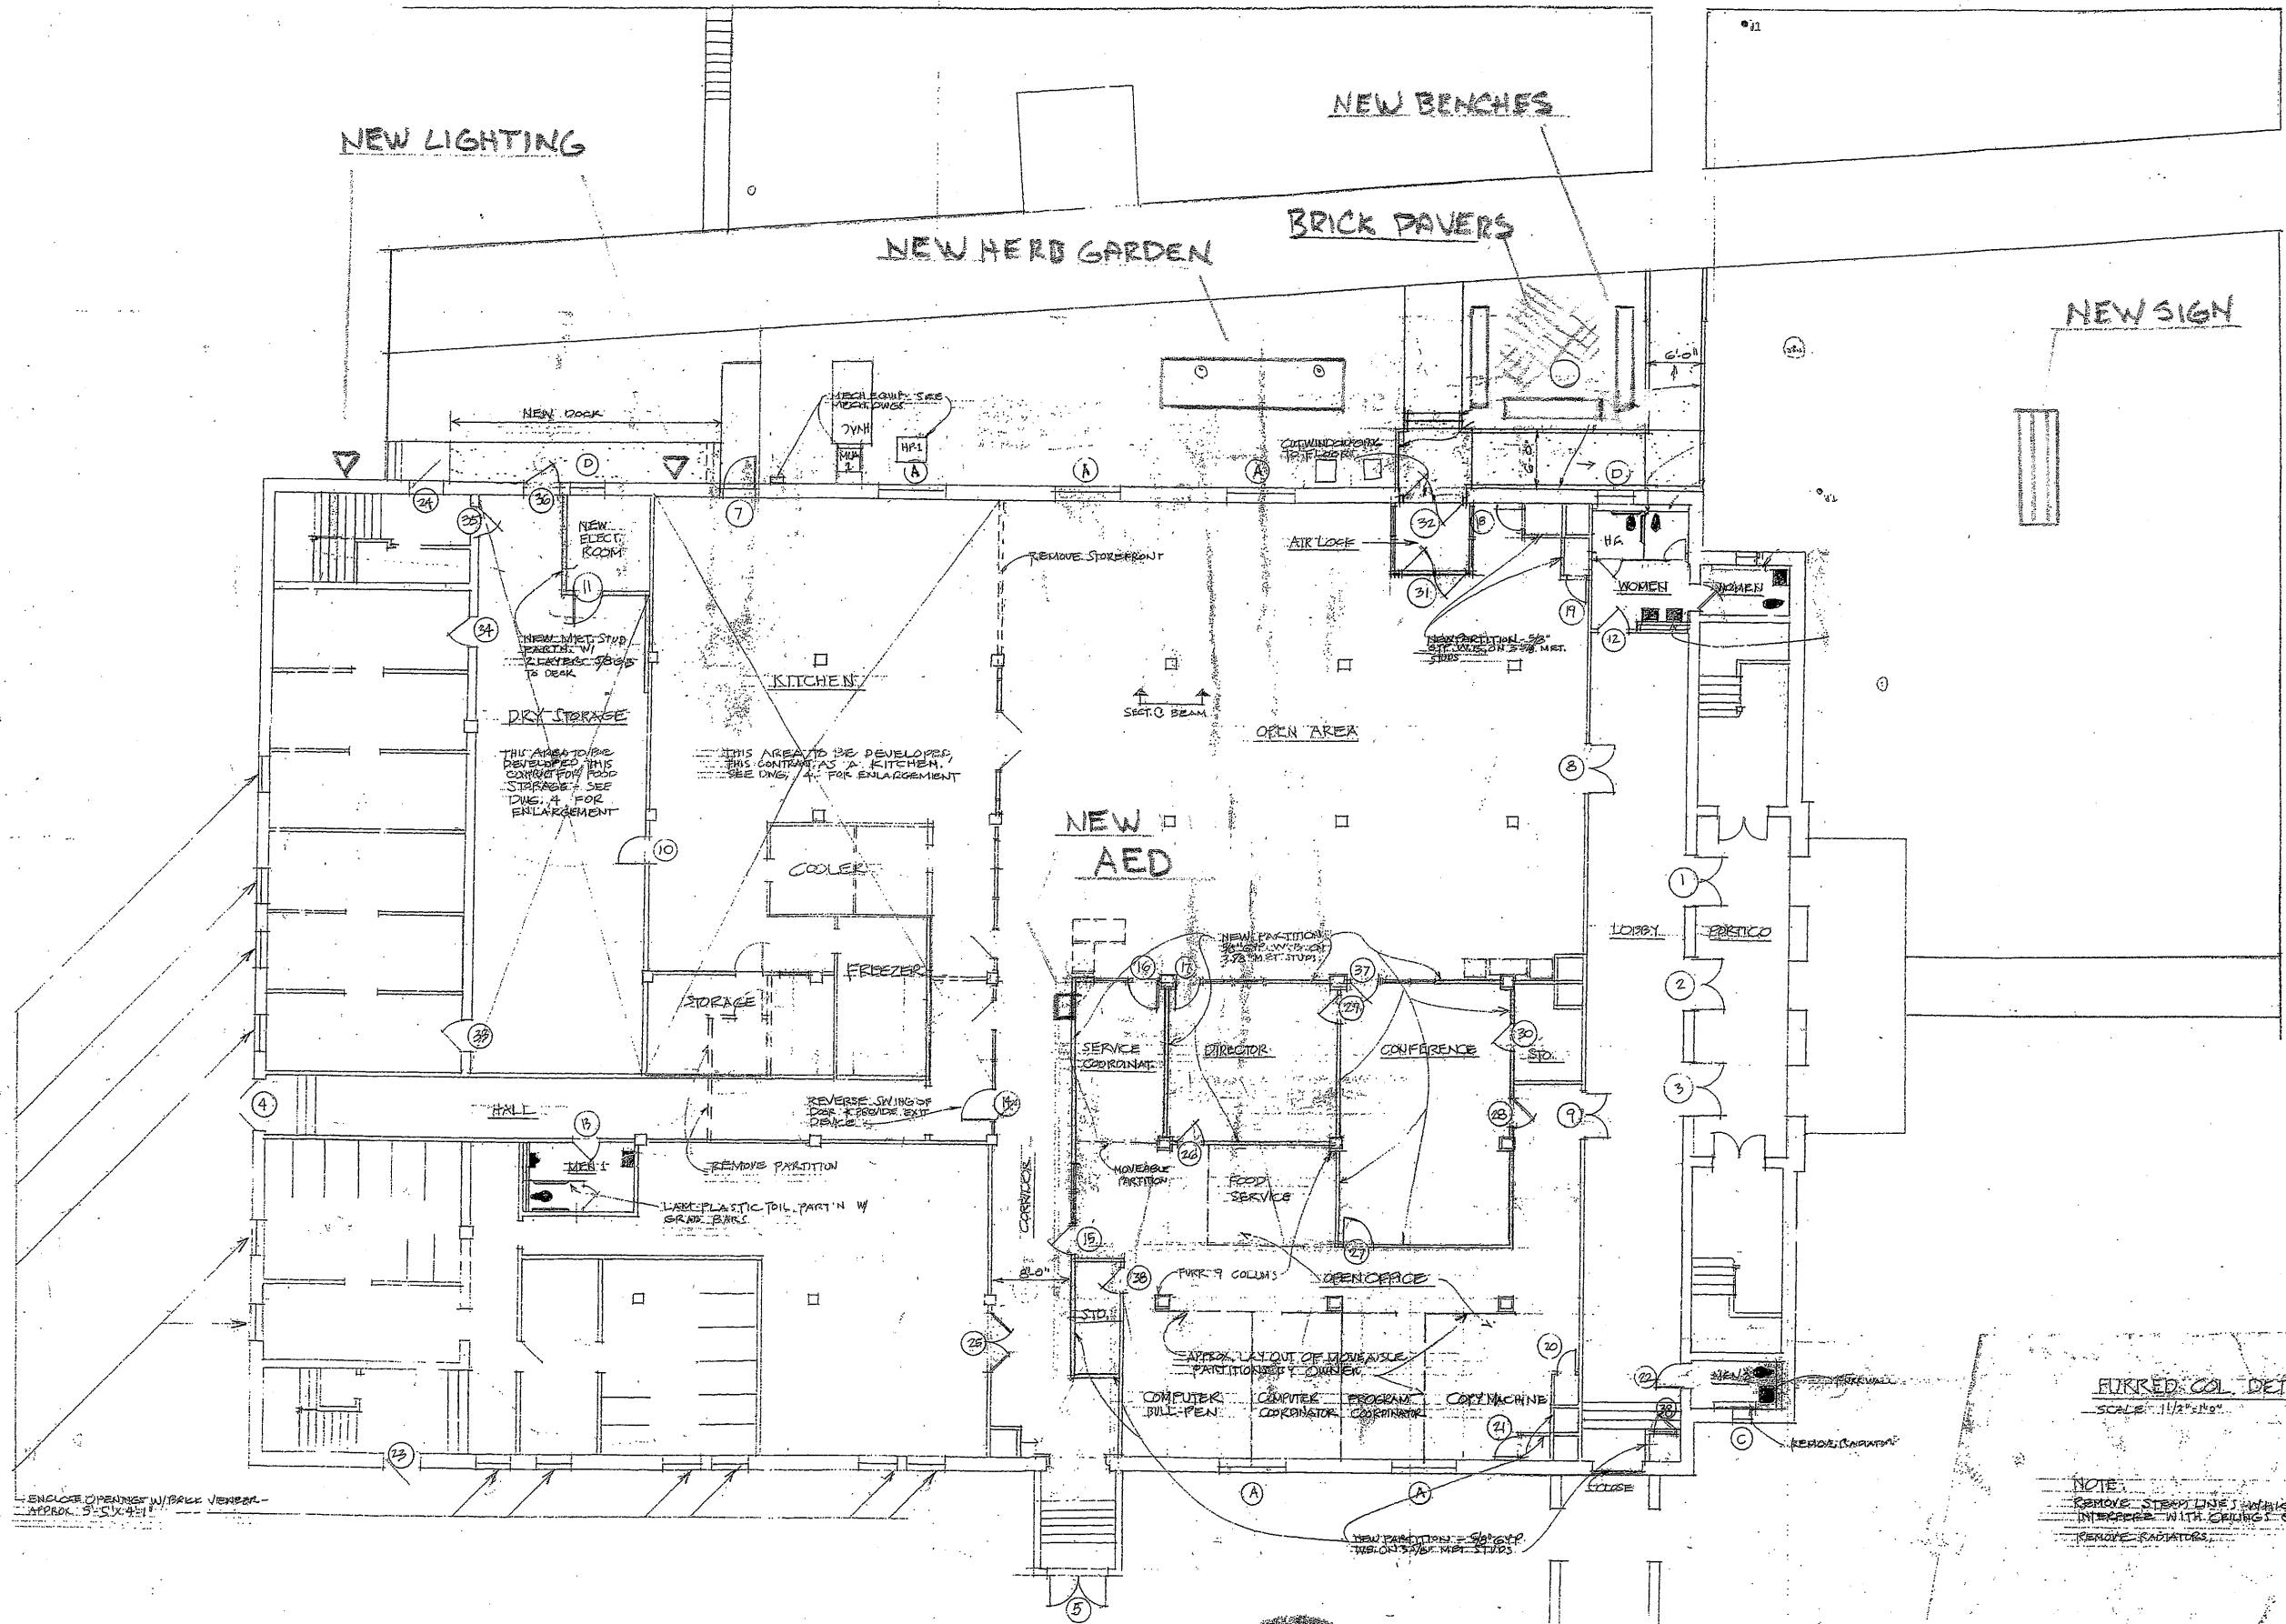

FLOOR PLAN
SCALE 1/8\"/>

FURRED COL. DETAIL
SCALE 1/2\"/>

NOTE:
REMOVE STEEL DECK WHICH
INTERFERES WITH CHANGING OF SPACE
REMOVE RADIATORS

A SUITE FOR MEALS ON WHEELS
MCCANTS MIDDLE SCHOOL
ANDERSON, SOUTH CAROLINA

SHEET NUMBER

1

CRAIG GAULDEN & DAVIS, INC.
ARCHITECTURE • PLANNING • INTERIOR DESIGN
12 WASHINGTON PARK, GREENVILLE, S.C. 29601 • 803/272-0761 • FAX 803/272-0762

PROJECT NO.	100-101
DATE	05/15/87
DRAWN BY	
CHECKED BY	
REVISIONS	
DATE	
BY	
DESCRIPTION	
DATE	
BY	
DESCRIPTION	
DATE	
BY	
DESCRIPTION	

ENCLOSE OPENINGS W/ BRICK VENEER - APPROX. 3'x5'x4' Ht.